

SCHITA PARCHETULUI 1335 Palilula LA SCARA 1:10.000

parobet


N-44, 277100°

E-23, 754492°

PP

N-44, 276254°

E-23, 759024°

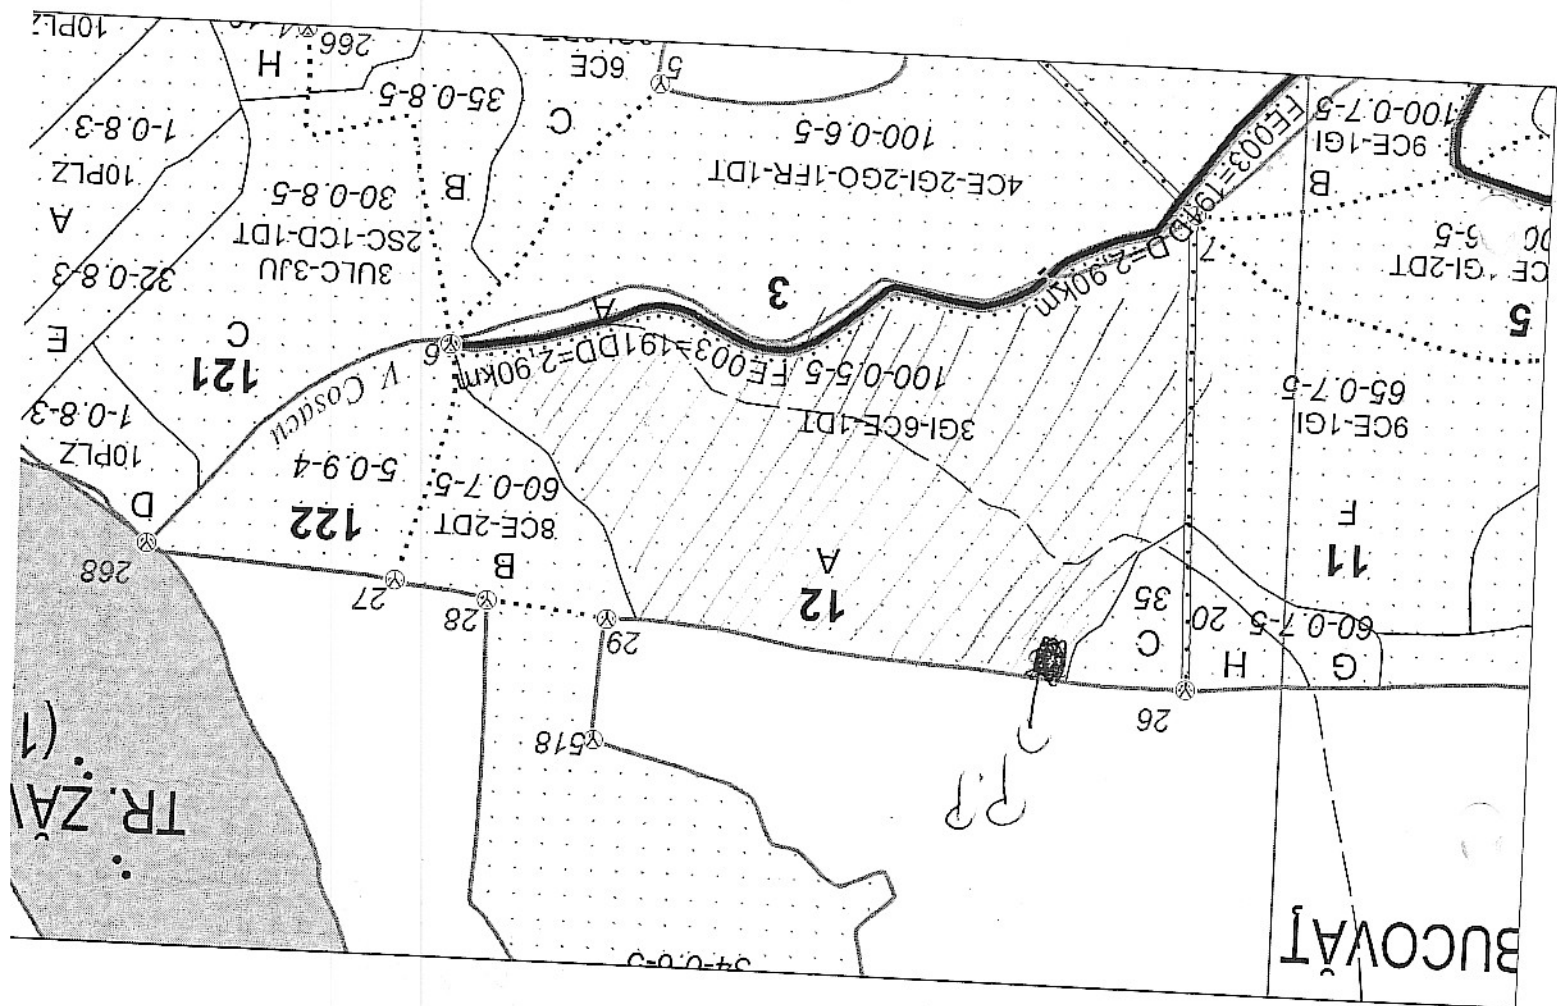

LEGENDA:



...=schita parchetului//...■PP = platforma primara//Distanta de colectare. 200 m

Distanta medie de transport. 1,5 km //Distanta de scos apropiat. 200 m Panta.

INREGISTRAT IN AMENAJAMENT

Data

Numele si prenumele

Semnatura

Padurar Tudor Ionescu tel.